


RCS Detail 7

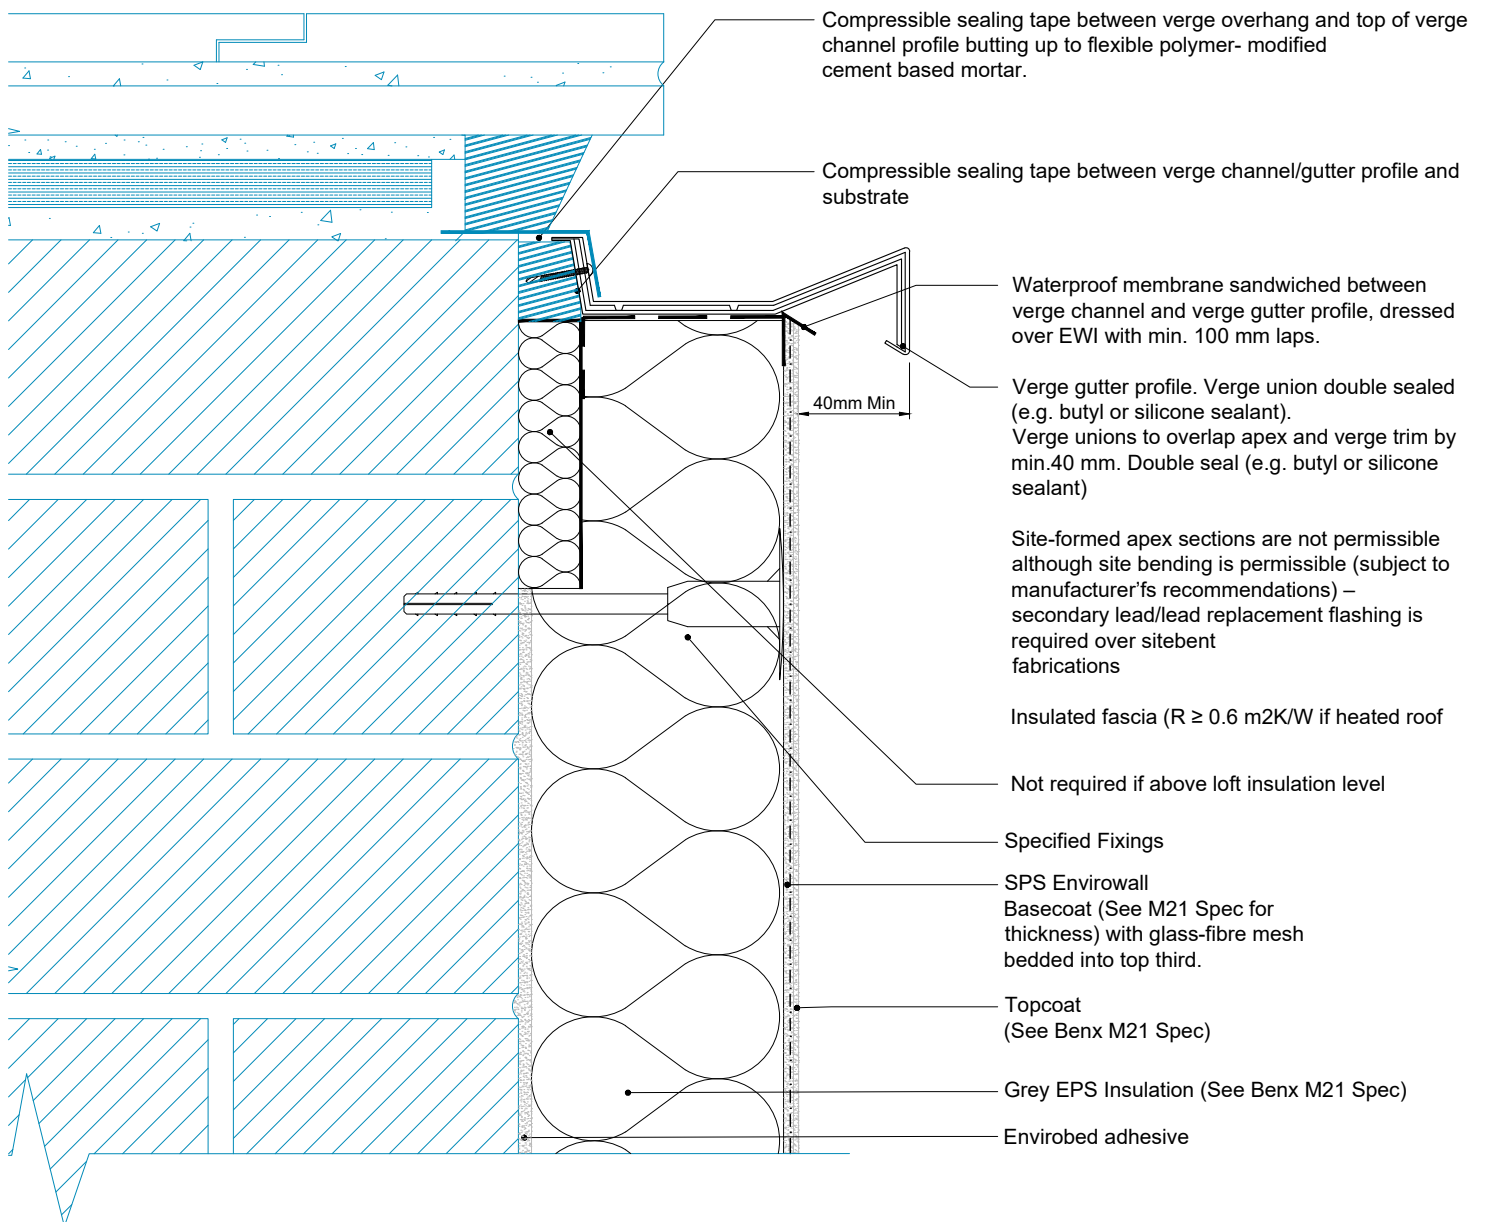

REV	DATE	NOTE	BY	STATUS:	INFORMATION	DRAWN:
A	13/06/24	First issue	AG	PROJECT:	PAS 2035 - RCS Detail 7	AG
				ISO No:	5225_EPS	CHECK:
				DRAWING No:	TD-WS1-PAS-M-EPS-R-019	JT
				DESCRIPTION:	Overhanging gable verge following apex verge / gutter profile	NTS@A4
				REV:	A	DATE:
						Jun 24